



ELEMENTOS PATRIMONIALES

FRENTE DE PALCOS NIVEL TERTULIA ALTA

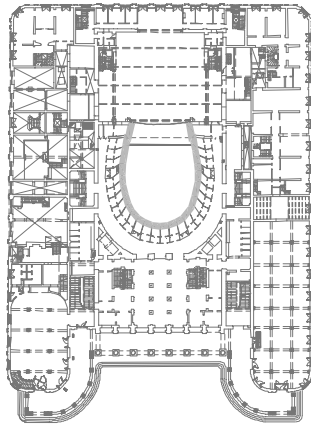


Documentacion Grafica

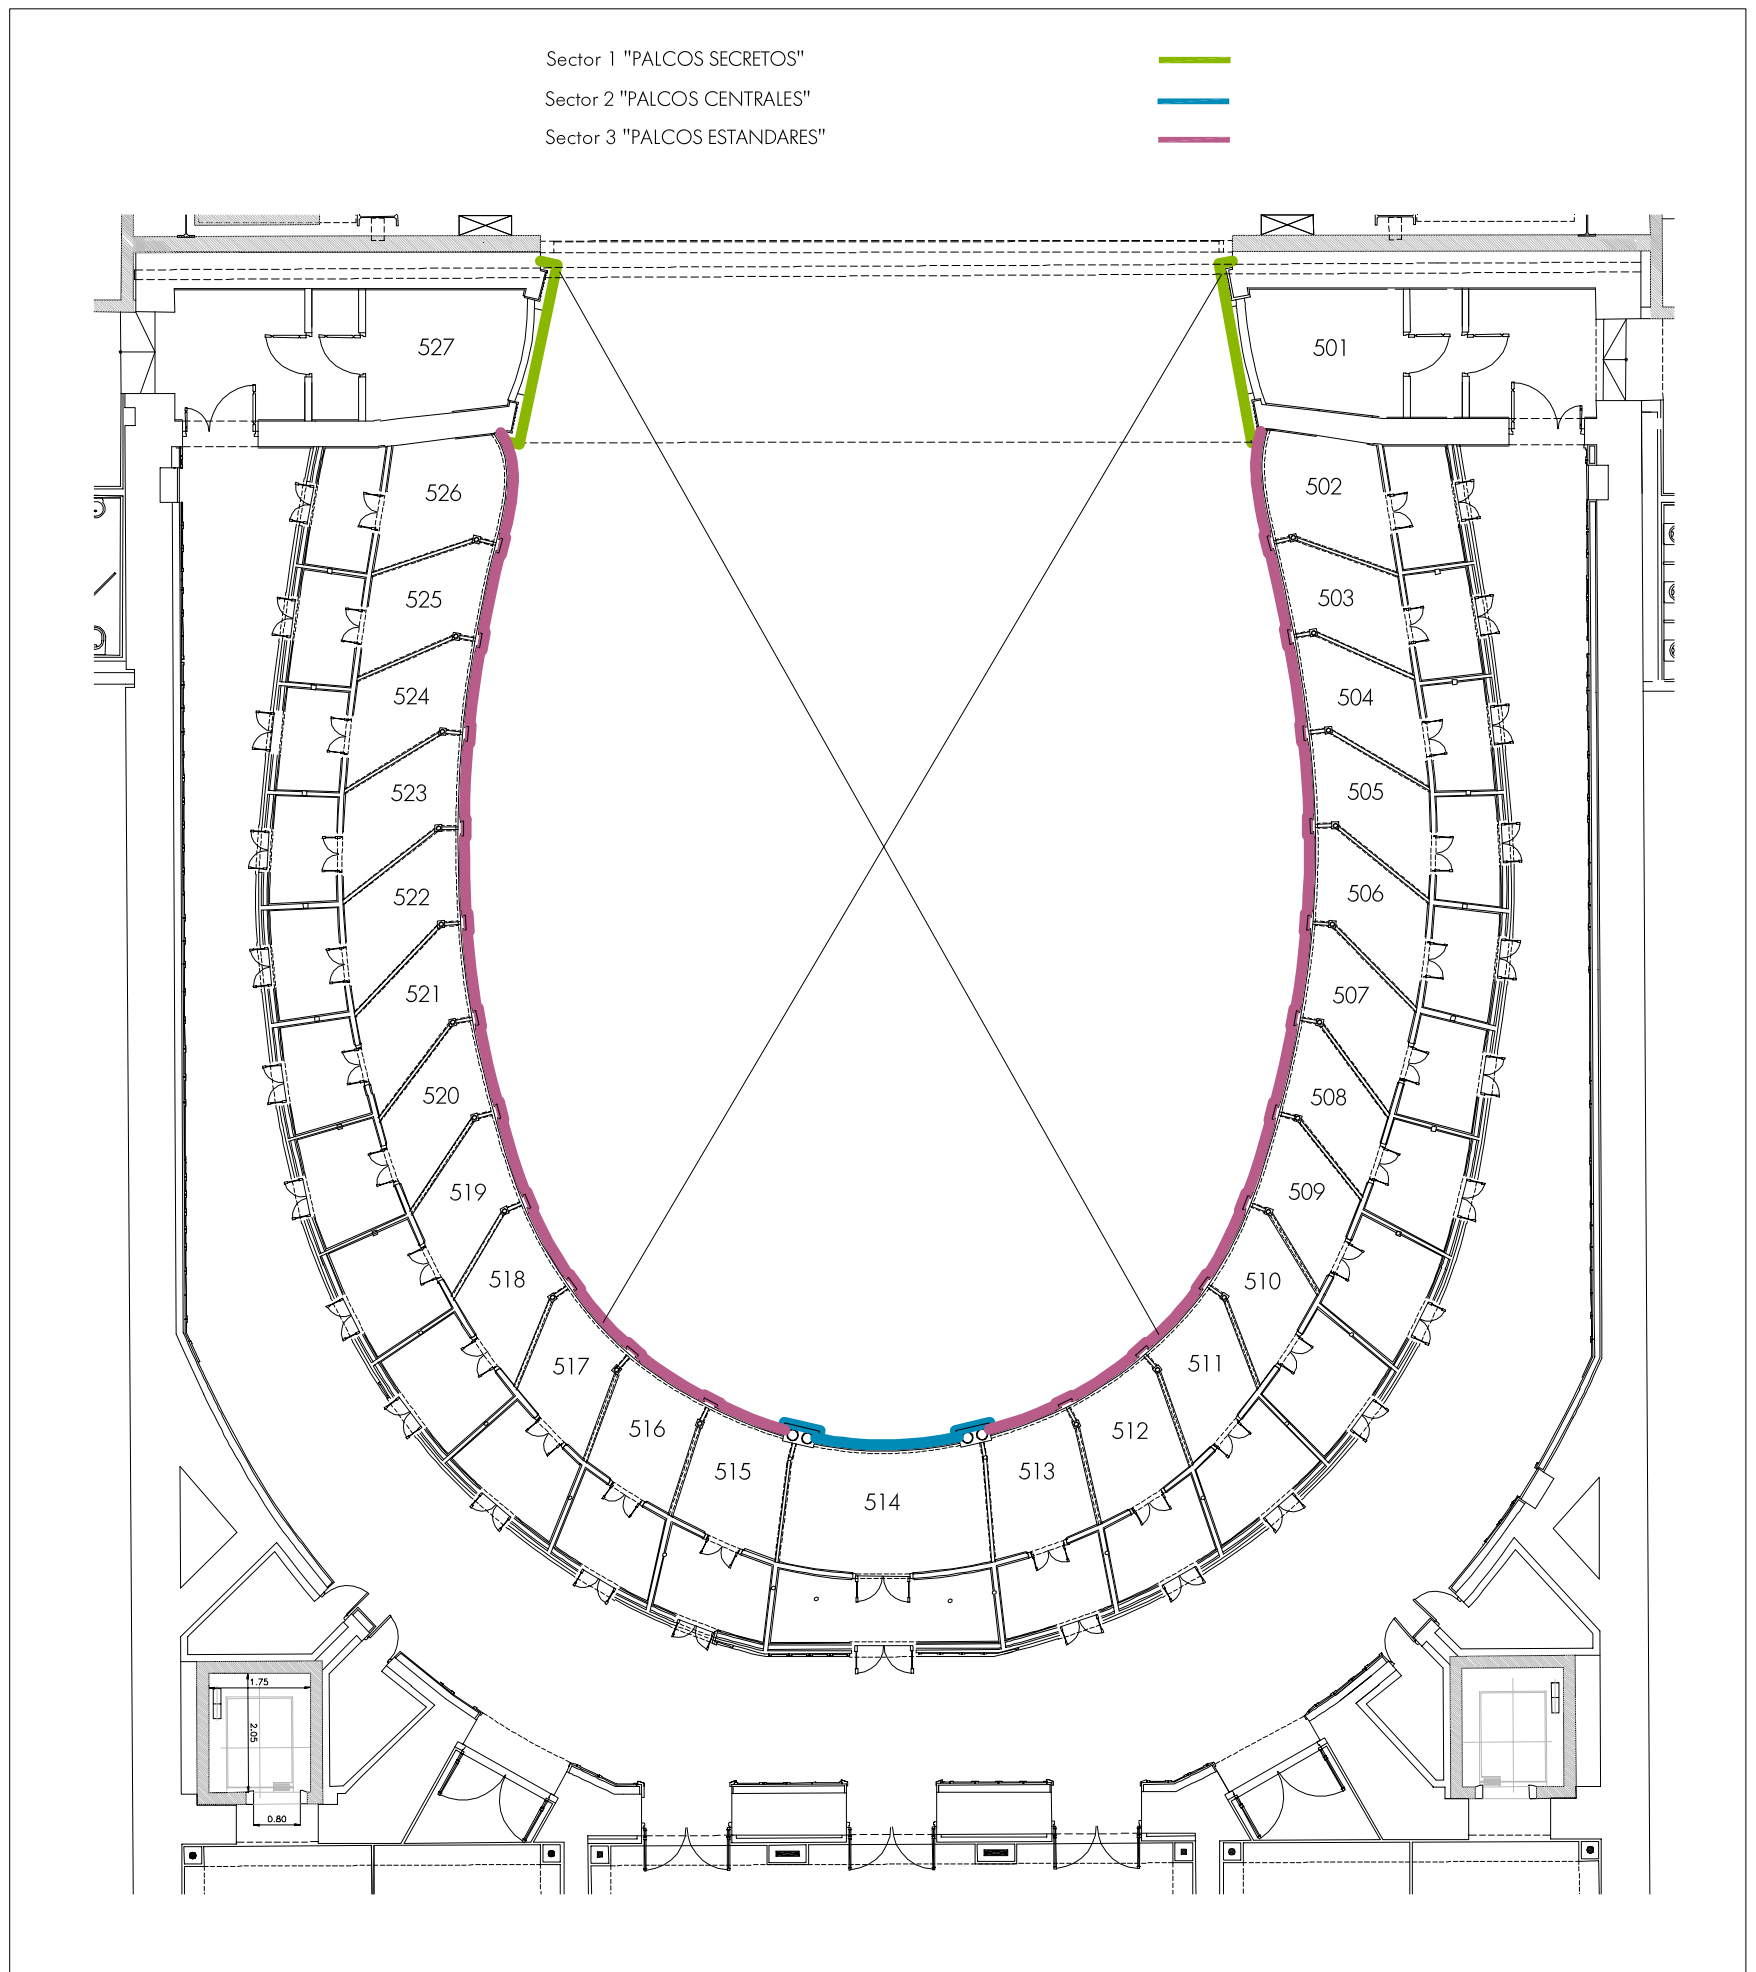


ELEMENTOS PATRIMONIALES

FRENTE DE PALCOS NIVEL CAZUELA

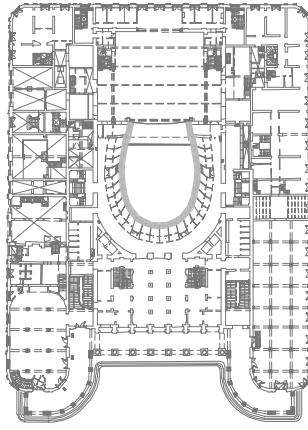


Documentacion Grafica

- Sector 1 "PALCOS SECRETOS"
- Sector 2 "PALCOS CENTRALES"
- Sector 3 "PALCOS ESTANDARES"

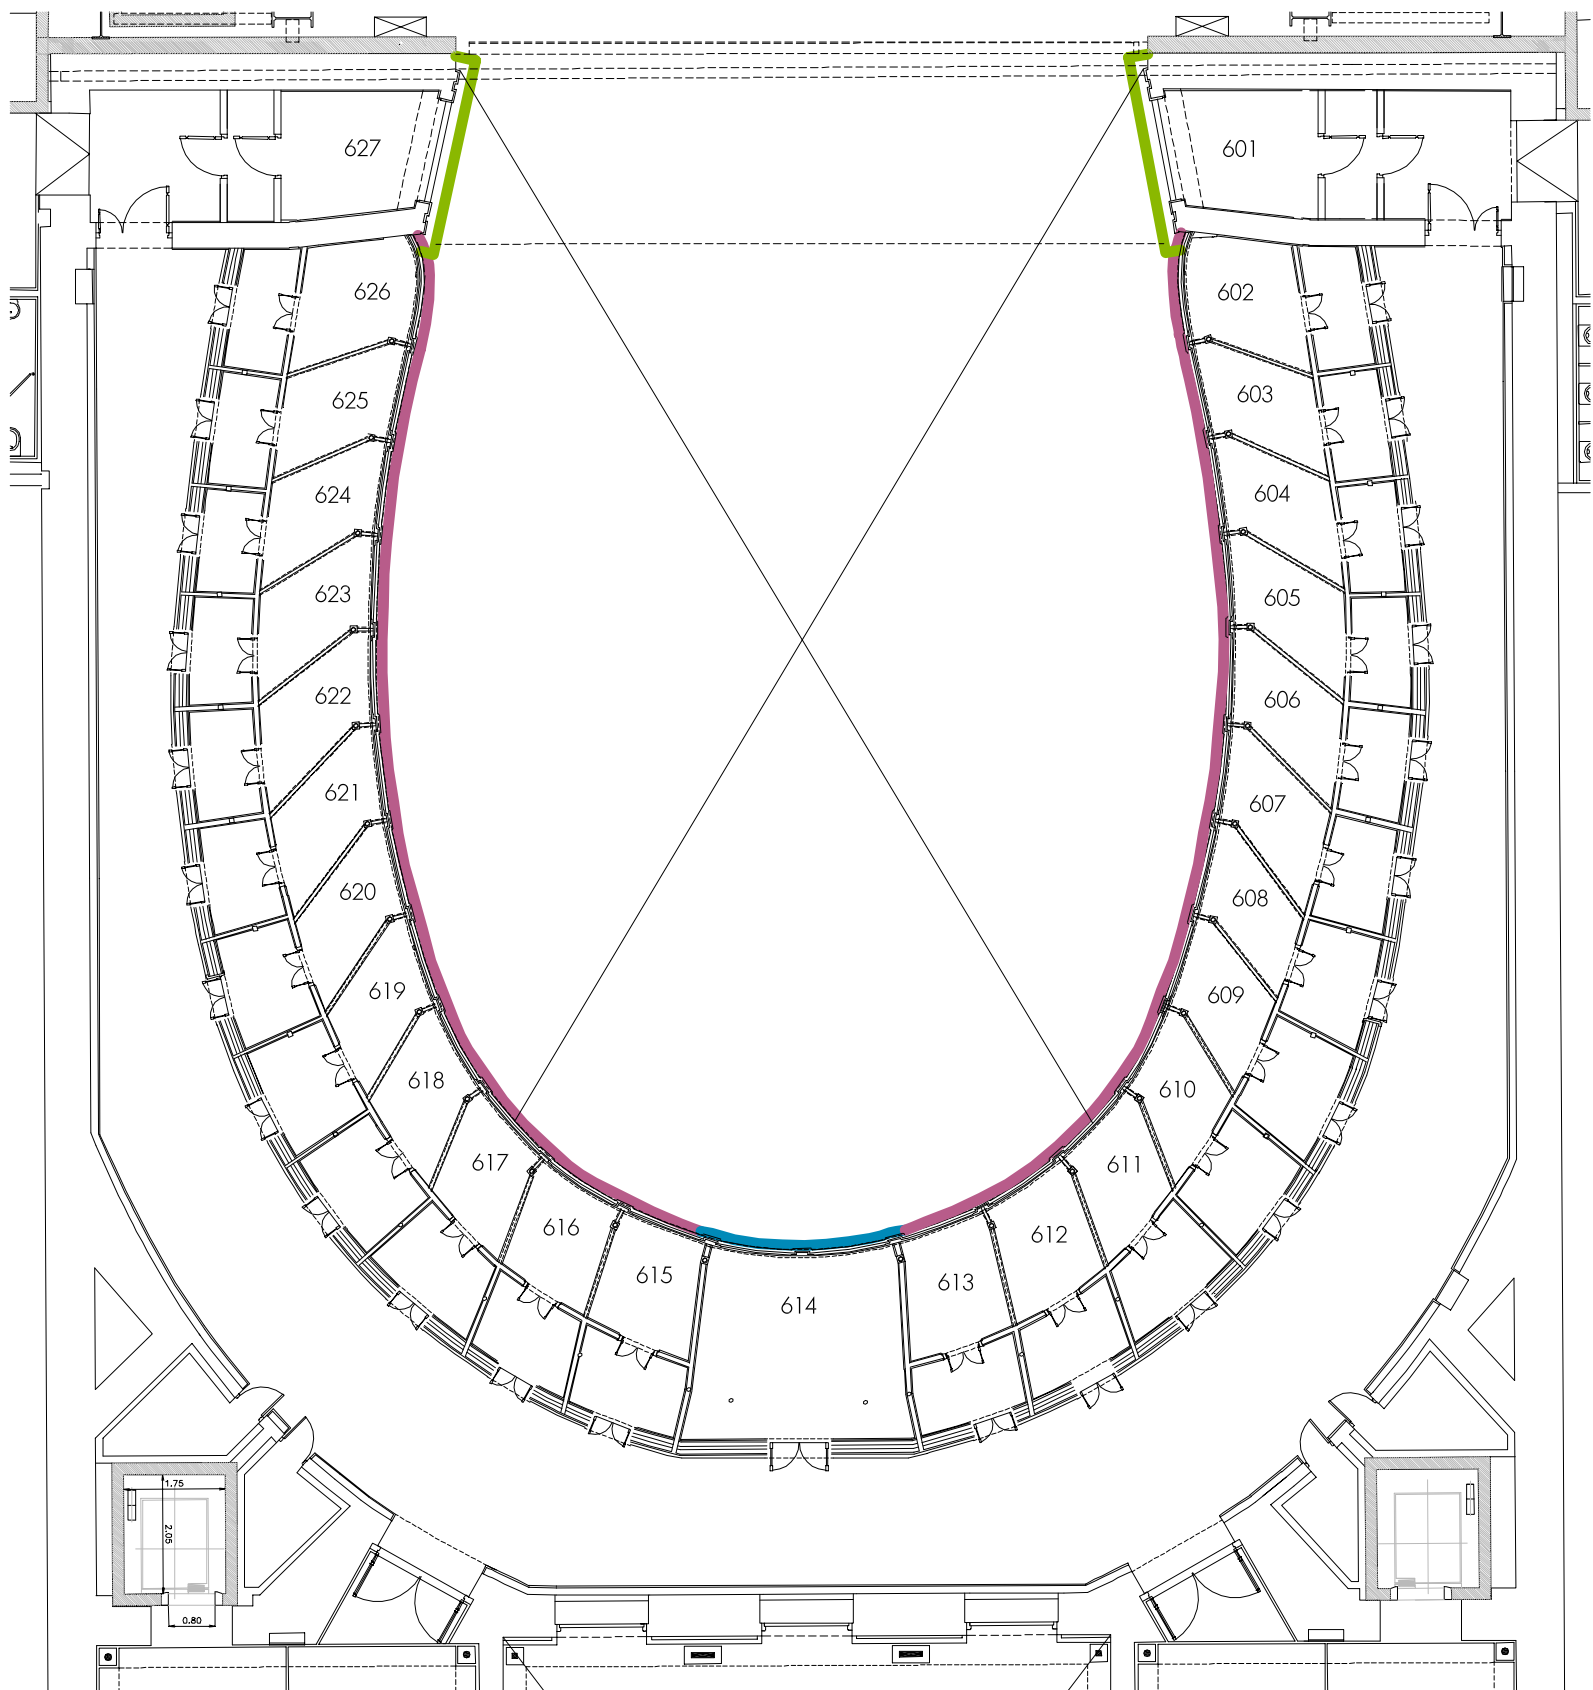

ELEMENTOS PATRIMONIALES

FRENTE DE PALCOS NIVEL PARAISO

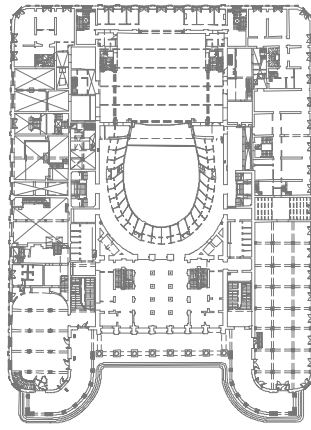

Documentacion Grafica

- Sector 1 "PALCOS SECRETOS"
- Sector 2 "PALCOS CENTRALES"
- Sector 3 "PALCOS ESTANDARES"

